



3-LANE THOROUGHFARE

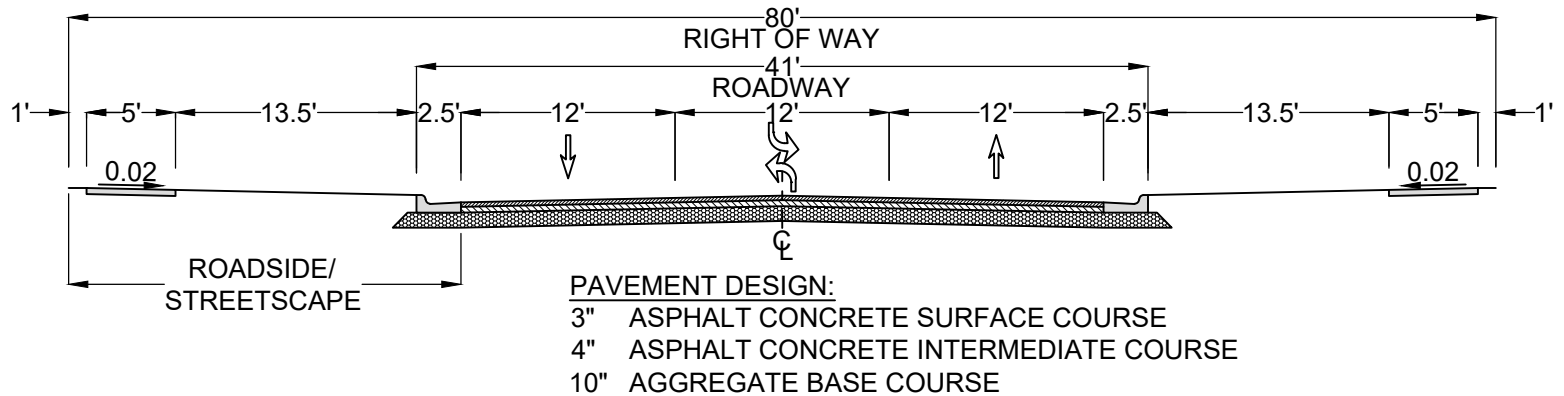

6-LANE THOROUGHFARE

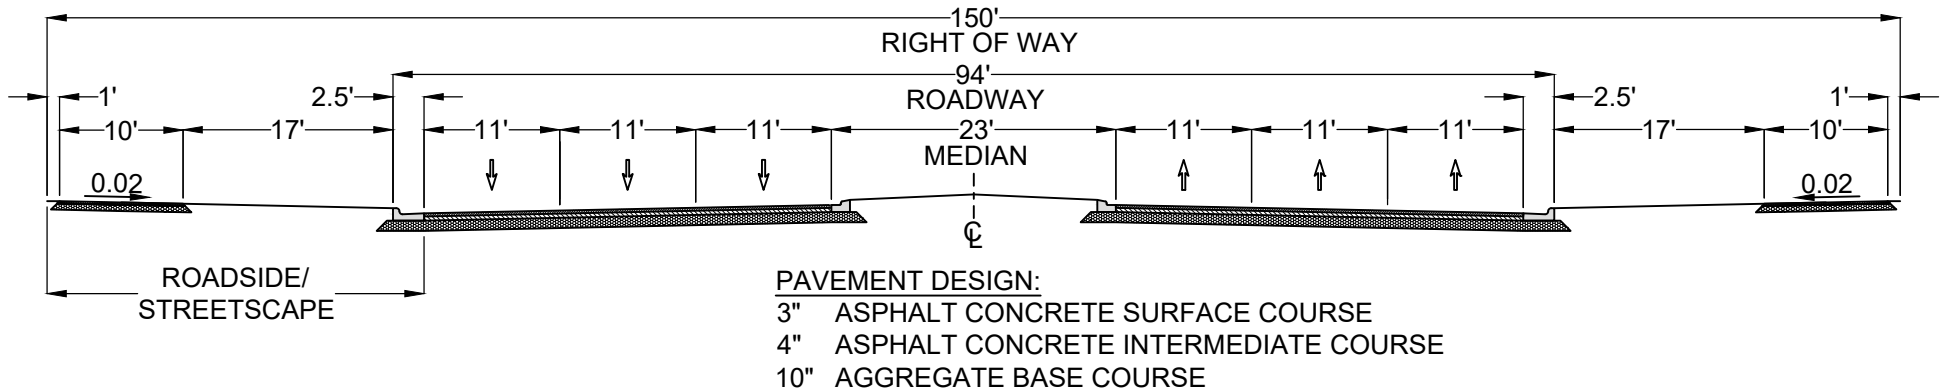

NOTE:

1. PAVEMENT DESIGN SHOWN IS THE MINIMUM FOR THE RESPECTIVE TYPICAL SECTION. CALCULATED PAVEMENT DESIGN MAY DIFFER.
2. NORMAL CROWN OF 1/4 INCH PER FOOT SHALL BE USED UNLESS OTHERWISE DIRECTED BY TOWN ENGINEER.
3. LANE WIDTHS SHALL BE MARKED PER THE DIMENSIONS SHOWN.
4. ROADSIDE/STREETSCAPE TREATMENTS ARE CONTEXT SENSITIVE. REFER TO ADVANCE APEX: THE 2045 TRANSPORTATION PLAN FOR APPROPRIATE CONTEXT, AND BICYCLE AND PEDESTRIAN PLANNED FACILITIES MAP.