




PRELIMINARY PLANS
DO NOT USE FOR CONSTRUCTION

DESIGN DATA

Functional Class. = Urban
Design Speed = 40 mph
Max. Superelev. = 0.04

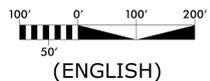

- 1 WHITEHALL MANOR HOMEOWNERS ASSOCIATION
- 2 WHITEHALL MANOR HOMEOWNERS ASSOCIATION
- 3 JOSEPH LEMMENS
- 4 GREGORY SCOTT JOHNSON
- 5 DALE & CANDACE R. SPAULDING
- 6 KEVIN MICHAEL GIBBS & HELEN ELIZABETH LEWIS
- 7 JAMES C. & JOYCE H. PINNIX
- 8 HERIBERTO & EVELYN SUAREZ
- 9 MICHAEL GEORGE & JANICE LEE ANN STENULIS
- 10 DWYANE D. & EMILY G. DEAN
- 11 DAVID MICHAEL BARNHART & MARGARET KATHERINE PAULS
- 12 RONALD J. & SARAH A. BOMBERGER
- 13 MYRIAM E. HARVEY
- 14 JENNIFER L. TRUMP & THEODORE PALMER
- 15 CRAIG D. & JILL F. VANCE
- 16 NATHAN & JESSICA HARWELL
- 17 MATTHEW E. & NICOLE W. LIGHTNER
- 18 JAMES P. & ANNA E. KERNS
- 19 CASEY J. & JENNY T. ROSS
- 20 WHITEHALL MANOR HOMEOWNERS ASSOCIATION
- 21 WHITEHALL MANOR HOMEOWNERS ASSOCIATION
- 22 ACC APEX, LLC
- 23 PINE PROPERTIES, INC
- 24 ELIZABETH COREA
- 25 SUGARLAND RUN HOMEOWNERS ASSOCIATION, INC
- 26 ALYSSA STEPUSIN & JUSTIN BYRD
- 27 JIMMIE W. UPCHURCH JR.
- 28 CJS APEX ASSEMBLY, LLC
- 29 STANDARD PACIFIC OF THE CAROLINAS, LLC
- 30 STANDARD PACIFIC OF THE CAROLINAS, LLC
- 31 NATHANIEL & ELIZABETH SONCRANT
- 32 BRIAN & CONSTANCE KINNEY
- 33 JEFFERY & MICHELE LUECKING-SUNMAN
- 34 CRAIG S. & FAYE R. FARRER
- 35 GERARD L. & MICHELLE PAYNE
- 36 SAURAV & BRYONY MALTRA
- 37 ANDREW J. & AMY L. GARBADE
- 38 STANDARD PACIFIC OF THE CAROLINAS, LLC
- 39 JHAN & DAWN VANNATTA
- 40 PAUL F. JR. & RENNEE R. MATTHAI
- 41 LU KANG & YANQI CHEN
- 42 CLIFTON LAMAR MUCKENFUSS III & MARY ANN D'AMICO
- 43 VINETH VARGHESE & SHERIN SARA JOHN
- 44 JASON & ANDREA PAROLY
- 45 MARK T. & LAURIE A. SEYMOUR
- 46 SAFAN & RATNA PAULI
- 47 OLUWOLE & OLATUBOSUN ALOBA
- 48 SANJAY & BHARY TYAGI
- 49 STANDARD PACIFIC OF THE CAROLINAS, LLC
- 50 STANDARD PACIFIC OF THE CAROLINAS, LLC

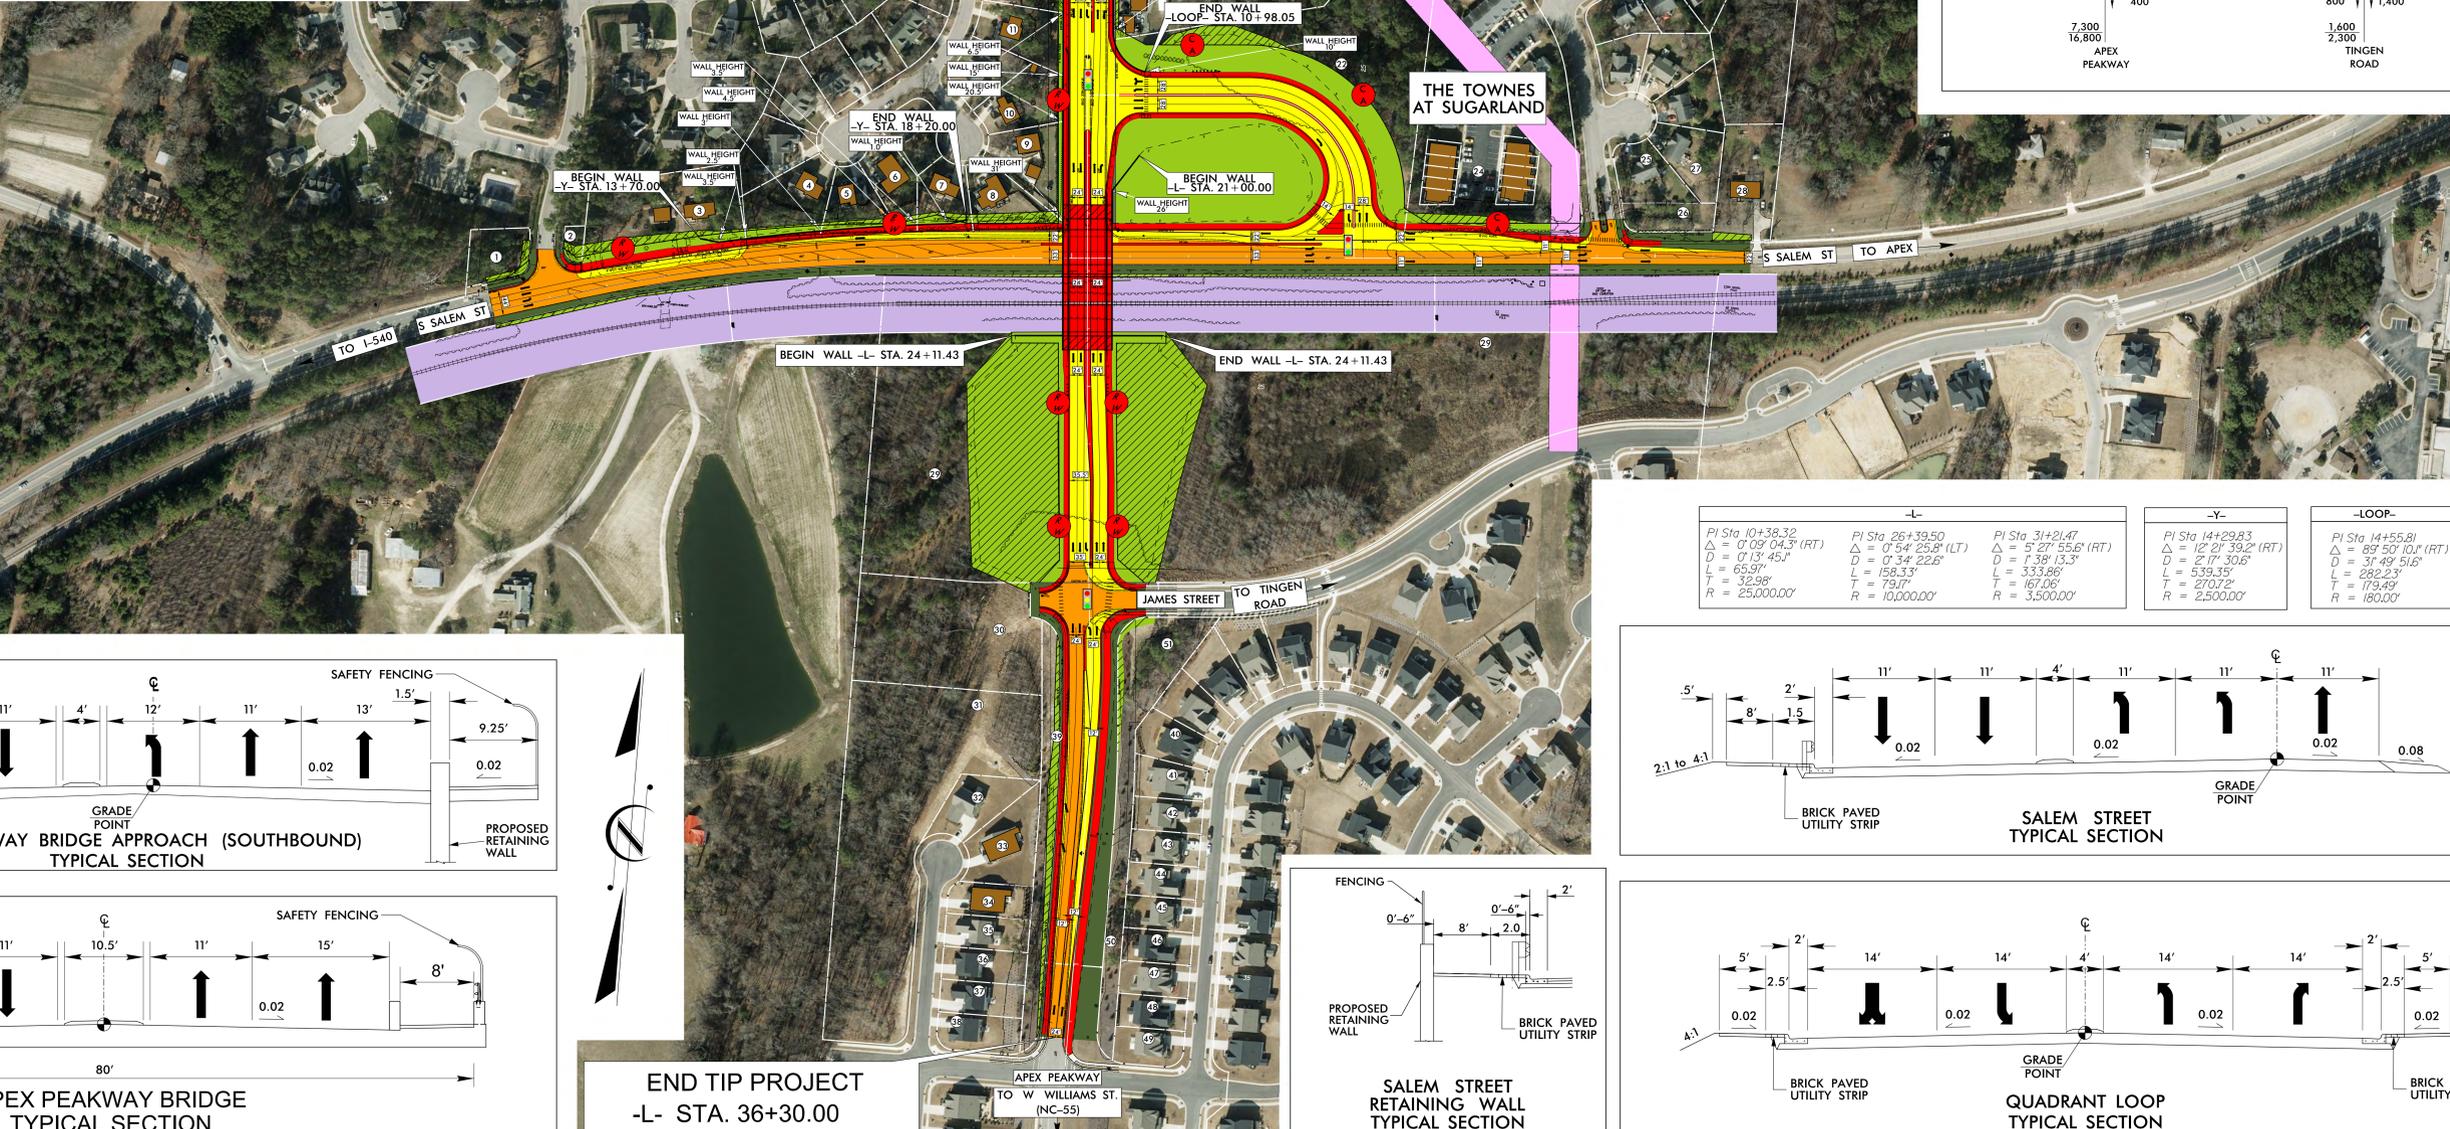
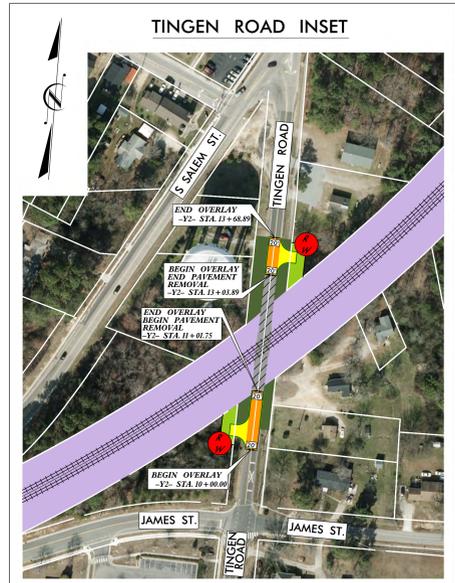


PUBLIC MEETING MAP
PROJECT 44822.3.1 (U-5928)






WAKE COUNTY

JAMES STREET TO TOWHEE DRIVE.
CONSTRUCT GRADE SEPARATED INTERCHANGE FOR
APEX PEAKWAY AT SOUTH SALEM STREET AND CSX
RR. RAILROAD CROSSING CLOSURE AT TINGEN ROAD.

ROLL 1 OF 1

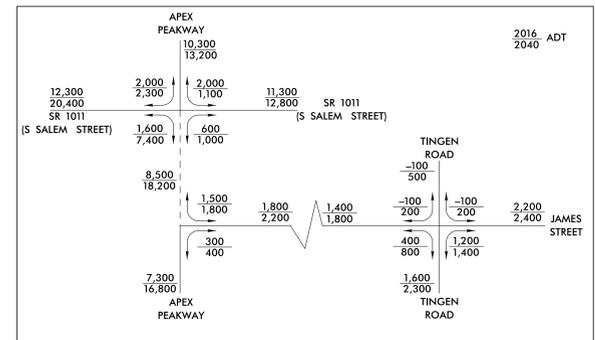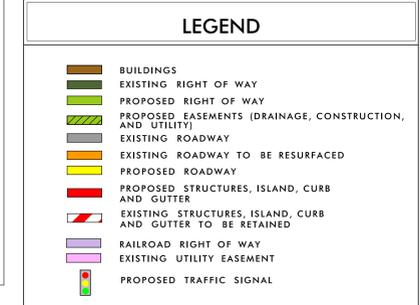

-L-	-Y-	-LOOP-
PI Sta 10+38.32 Δ = 0'09" 04.3" (RT) D = 0'13" 45.1" L = 65.97' T = 32.98' R = 25,000.00'	PI Sta 26+39.50 Δ = 0'54" 25.8" (LT) D = 0'34" 22.6" L = 333.86' T = 79.17' R = 10,000.00'	PI Sta 31+21.47 Δ = 5'27" 55.6" (RT) D = 7'38" 13.3" L = 158.33' T = 167.06' R = 3,500.00'
	PI Sta 14+29.83 Δ = 12'21" 39.2" (RT) D = 2'11" 30.6" L = 639.35' T = 270.72' R = 2,500.00'	PI Sta 14+55.81 Δ = 89'50" 10.1" (RT) D = 31'49" 51.6" L = 282.23' T = 179.49' R = 180.00'

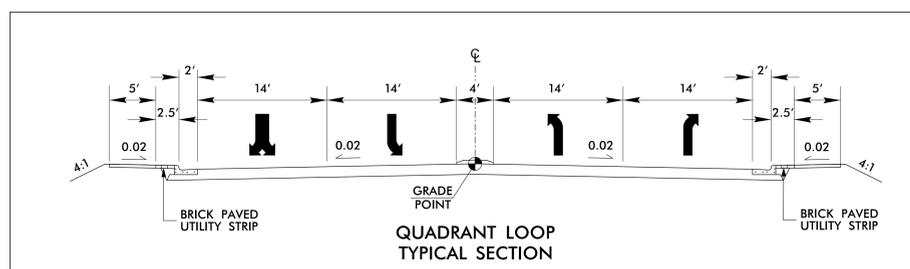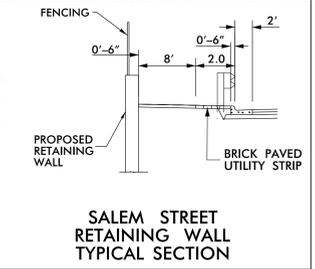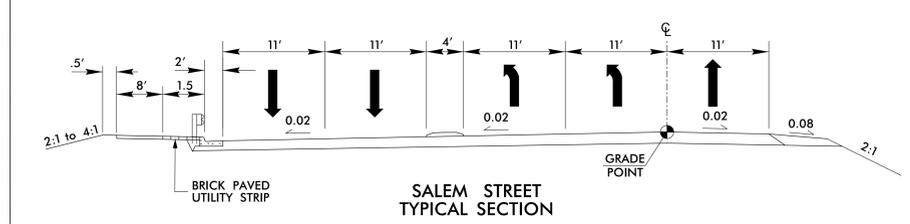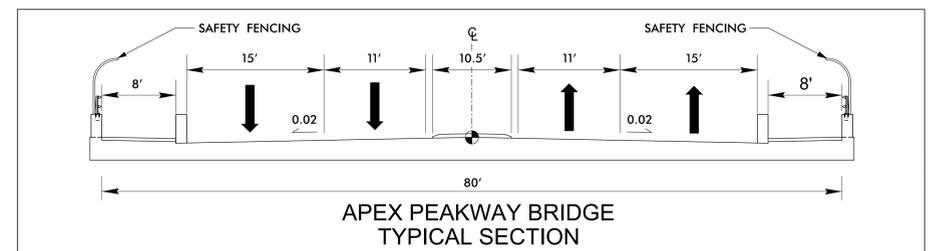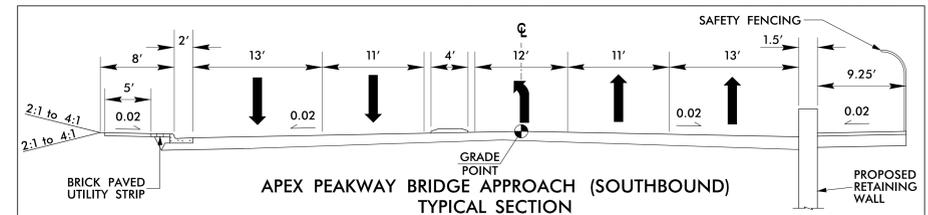

END TIP PROJECT
-L- STA. 36+30.00

PUBLIC MEETING MAP
 WAKE COUNTY
 PROJECT 44822.3.1 (U-5928)
 JAMES STREET TO TOWHEE DRIVE.
 CONSTRUCT GRADE SEPARATED INTERCHANGE FOR
 APEX PEAKWAY AT SOUTH SALEM STREET AND CSX
 RR. RAILROAD CROSSING CLOSURE AT TINGEN ROAD.
 ROLL 1 OF 1

PUBLIC MEETING MAP
 WAKE COUNTY
 PROJECT 44822.3.1 (U-5928)
 JAMES STREET TO TOWHEE DRIVE.
 CONSTRUCT GRADE SEPARATED INTERCHANGE FOR
 APEX PEAKWAY AT SOUTH SALEM STREET AND CSX
 RR. RAILROAD CROSSING CLOSURE AT TINGEN ROAD.
 ROLL 1 OF 1