




MINOR COLLECTOR STREET

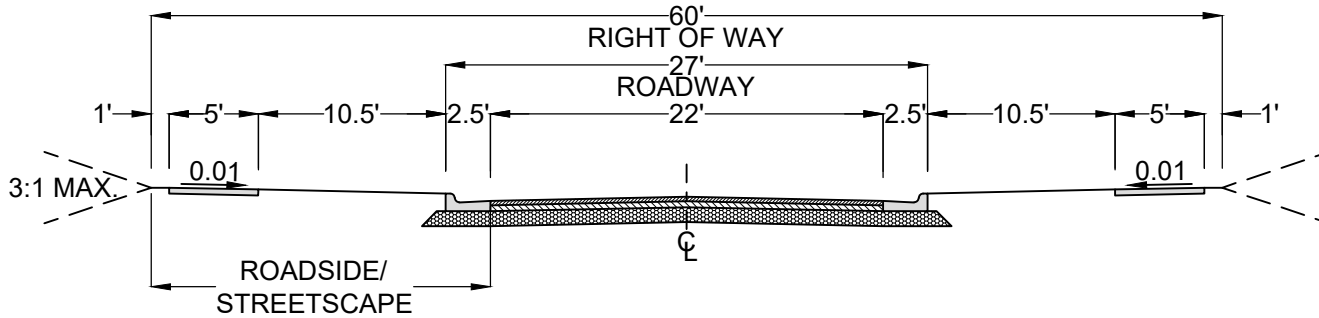

MAJOR COLLECTOR STREET / 2-LANE URBAN THOROUGHFARE

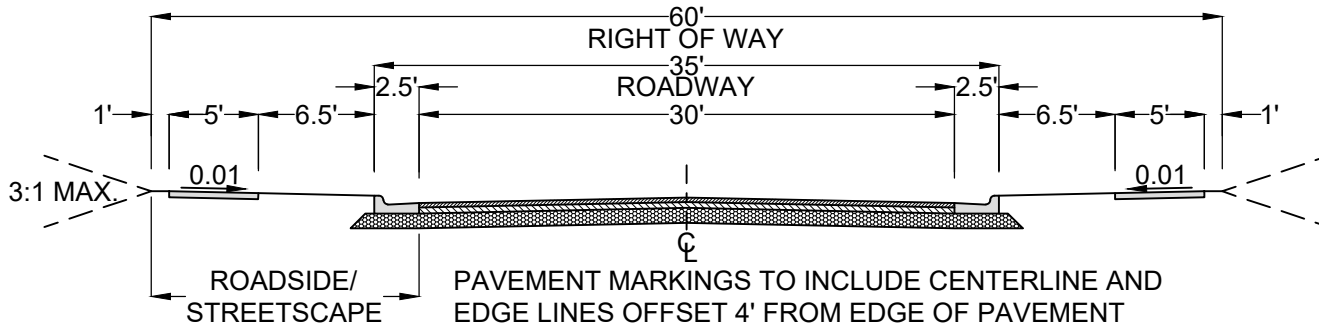

2-LANE RURAL THOROUGHFARE

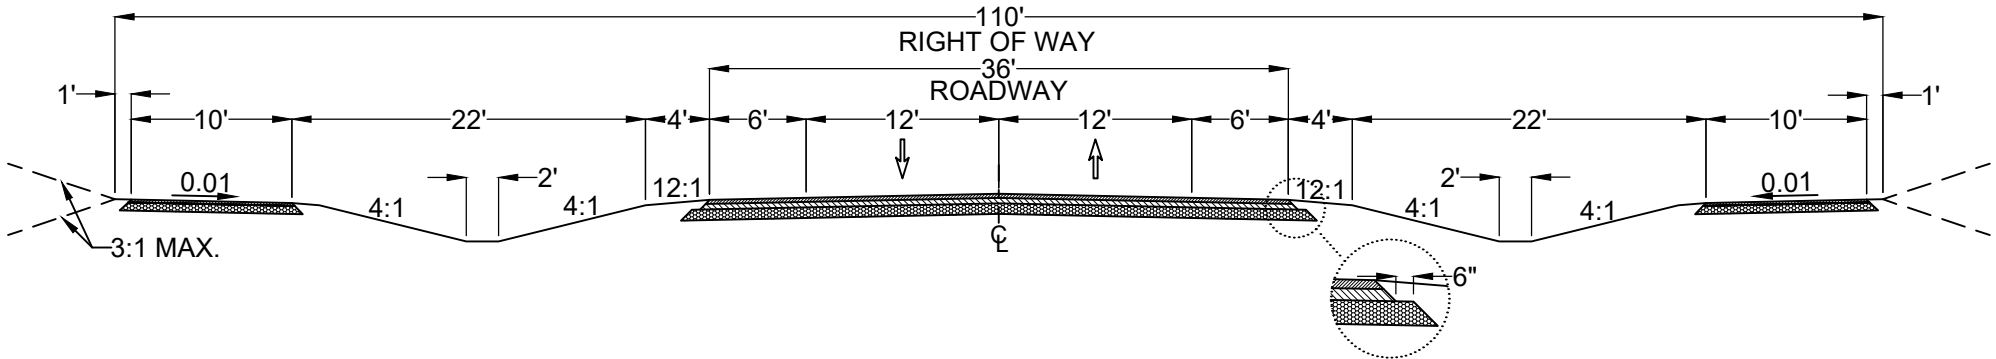

NOTE:

1. PAVEMENT DESIGN SHOWN IS THE MINIMUM FOR THE RESPECTIVE TYPICAL SECTION. CALCULATED PAVEMENT DESIGN MAY DIFFER.
2. NORMAL CROWN OF 1/4 INCH PER FOOT SHALL BE USED UNLESS OTHERWISE DIRECTED BY TOWN ENGINEER.
3. ROADSIDE / STREETSCAPE TREATMENTS ARE CONTEXT SENSITIVE. REFER TO ADVANCE APEX: THE 2045 TRANSPORTATION PLAN FOR APPROPRIATE CONTEXT, AND BICYCLE AND PEDESTRIAN PLANNED FACILITIES MAP.

PAVEMENT DESIGN:

- 3" ASPHALT CONCRETE SURFACE COURSE
- 4" ASPHALT CONCRETE INTERMEDIATE COURSE
- 10" AGGREGATE BASE COURSE