


RAMP SECTION
WITH DETECTABLE WARNING SURFACE
CAST-IN-PLACE SYSTEM

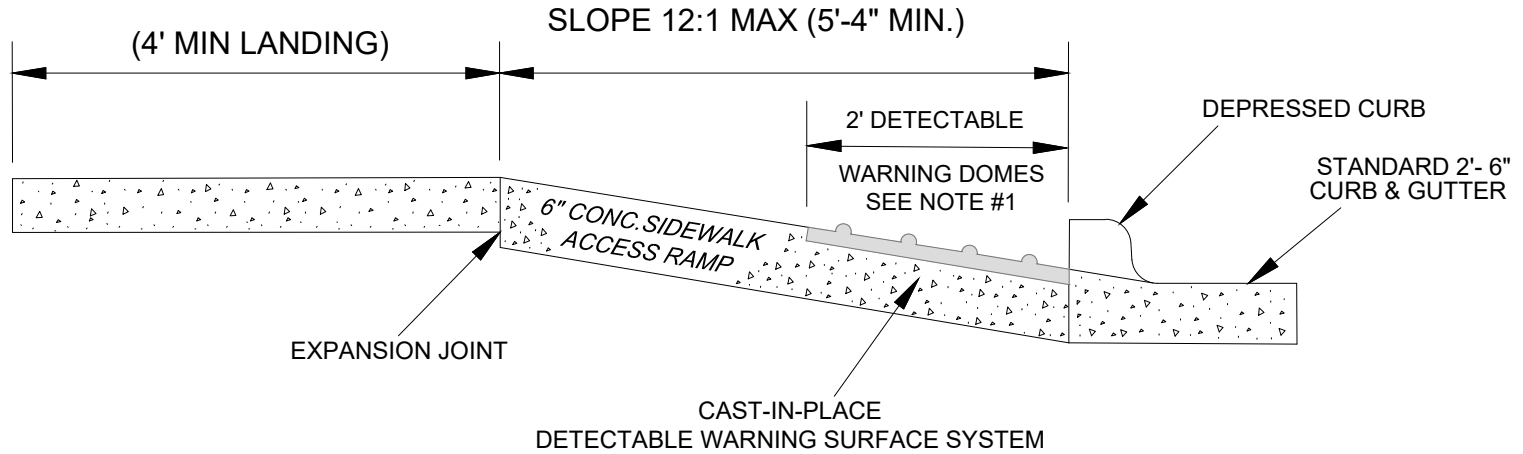

NOTES:

1. DETECTABLE WARNING DOMES SHALL COVER 2'-0" LENGTH AND FULL WIDTH OF THE RAMP FLOOR AS SHOWN ON DETAIL.
2. WARNING AREA SHALL BE CHARCOAL, OR BLACK FOR CONTRAST.

RETROFIT ONLY