


* ALTERNATIVE SILT FENCE TO BE USED AT LOCATIONS WHERE STANDARD IS INADEQUATE, AS DIRECTED BY THE ENGINEER

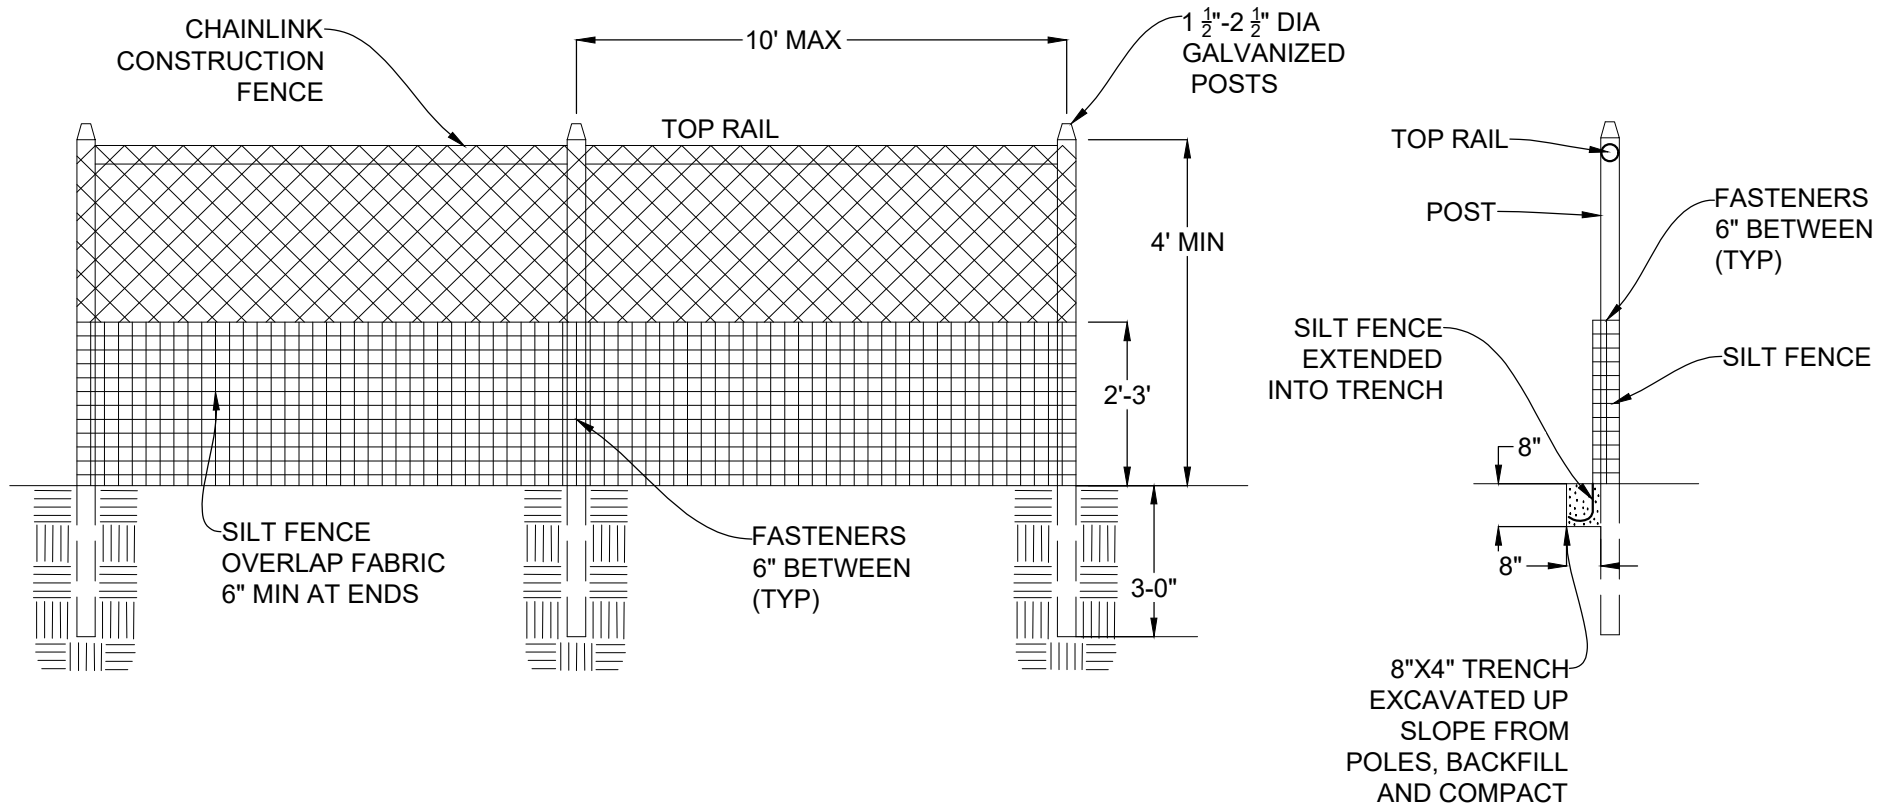

TOWN OF APEX
STANDARDS

EFFECTIVE: MAY 5, 2020

TEMPORARY SILT FENCE

STD. NO.

400.01

SHEET 2 OF 2