


PERSPECTIVE VIEW

NOT TO SCALE

SIDE VIEW

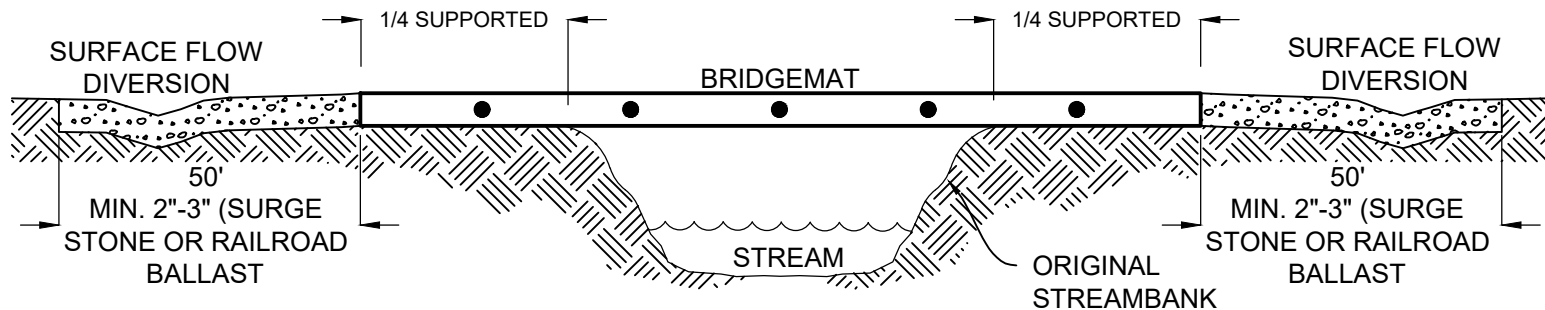

TOWN OF APEX  
STANDARDS

EFFECTIVE: MARCH 23, 2021

# VEHICLE CROSSING AT STREAM

STD. NO.

450.12

SHEET 1 OF 2