




**STANDARD TYPE**  
(UP TO 20 FEET IN DEPTH)

**DEEP TYPE**  
(OVER 20 FEET IN DEPTH)

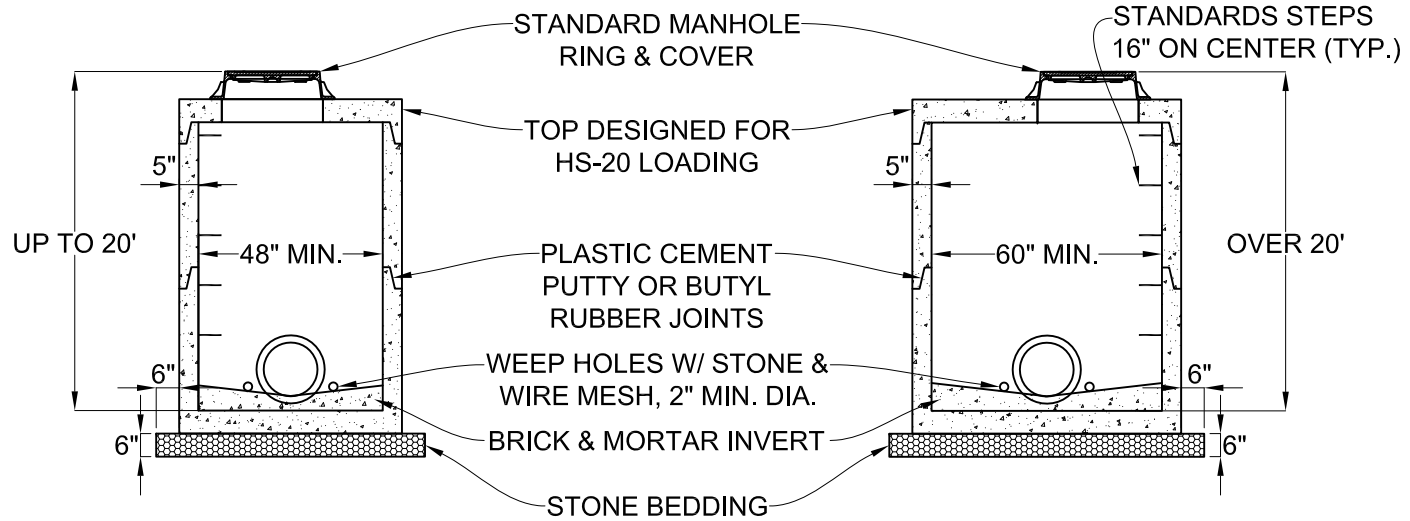

FLAT TOP DETAIL

FLAT TOP DETAIL

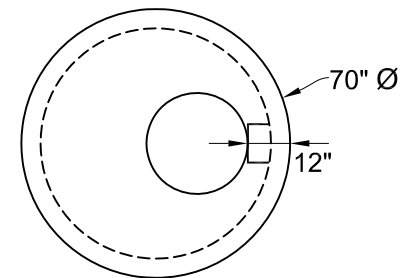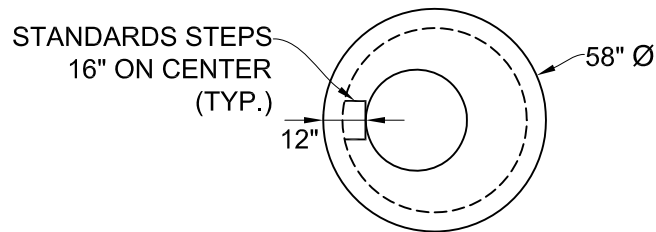

TRAFFIC AREAS: ECCENTRIC CONE ONLY  
NON-TRAFFIC AREAS: FLAT TOP ONLY